

Dreams Now Properties Pvt Ltd


LAYOUT PLAN FOR PROPOSED RESIDENTIAL CAMPUS AT KARWI



Radhika Dreams Society

SITE FEATURE

- District Magistrate Office 2 Km
- District Hospital 3 Km
- Airport 5 Km
- Ram Ghat 7 Km
- Railway Station 5 Km

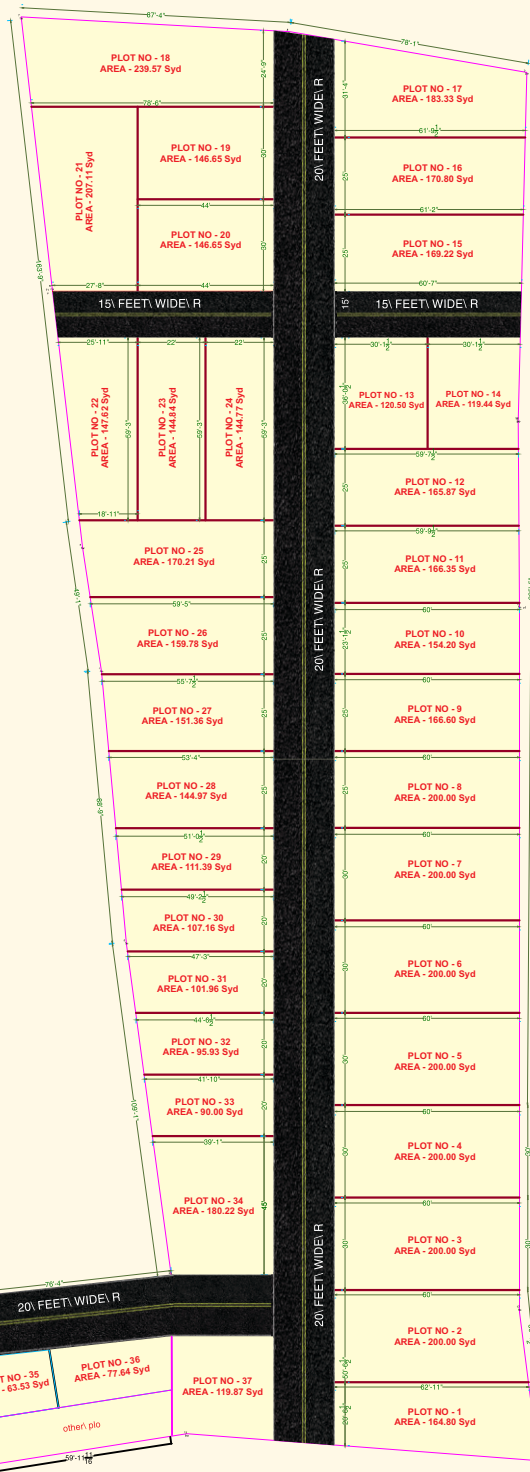

THIS DRAWING, INCLUDING THE DESIGN, COPYRIGHT © OF THE PROJECT, IS THE PROPERTY OF THE CONSULTANT AND IS NOT TO BE REPRODUCED OR COPIED IN ANY FORM OR BY ANY MEANS, WITHOUT THE WRITTEN PERMISSION OF THE CONSULTANT.		
No.	REVISION	DATE
CONSULTANT: DESIGN TECH 111, Meerapuri, Gurgaon Bhilai, Raipur, Bhopal Phone No. 011-22870092, 020-22870092 E-Mail: Designtech01@gmail.com W.P.B. : www.designtech01.com		
DATE:	DEN:	
03/08/2020	SURVEYER:	
SHEET NO.	CHECKED BY	
1 / 1		
SCALE:	XXXXX	
DRG. NO. B		
PROJECT: TOPOGRAPHICAL SURVEY PLAN FOR LABOUR COLONY AT KARWI VIL.		
CLIENT:		
DRG. B TITLE TOPO-GRAPHIC SURVEY PL		

Mob- +91-8354841700, 8756776207, 6392947527